



VIADUCTO SOBRE EL RIO DANUBIO (RUMANIA-BULGARIA)

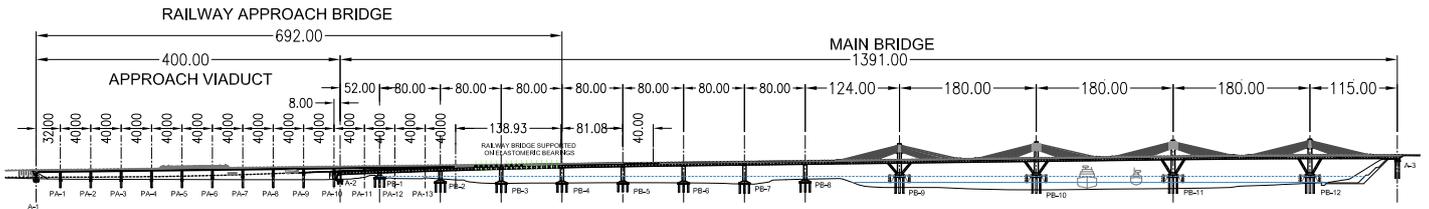


ALZADO GENERAL
ESCALA 1:10000

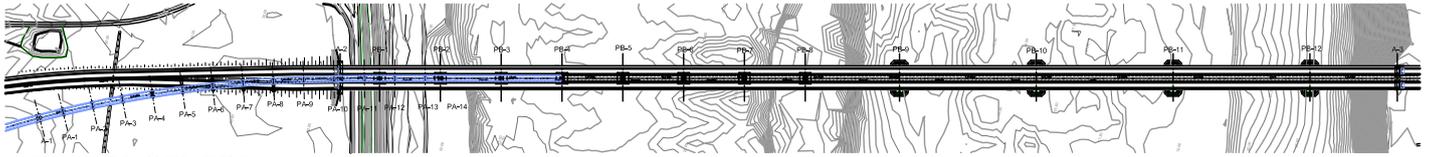


PLANTA GENERAL
ESCALA 1:10000


TOTAL LENGTH 1391 + 692 = 2083 m.

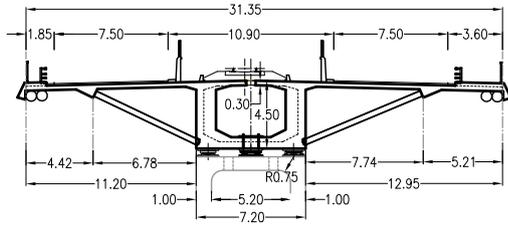


RAILWAY AND ROAD BRIDGE CROSS SECTION PIERS PB-4 TO PB-8
ESCALA 1:500

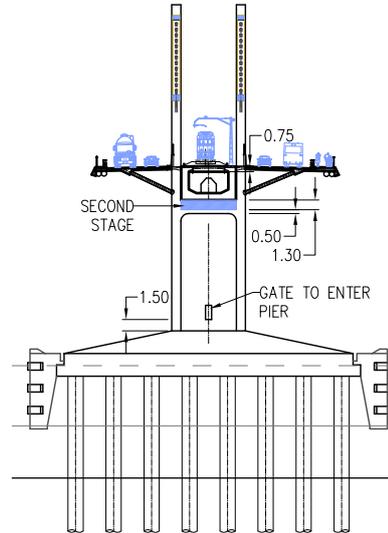


RAILWAY AND ROAD BRIDGE, PIER CROSS SECTION
SCALA 1:1000

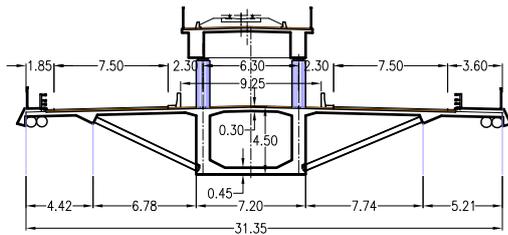

RAILWAY AND ROAD BRIDGE CROSS SECTION PIERS PA-11 TO PA-13
ESCALA 1:500

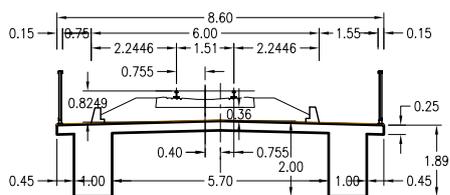

RAILWAY BRIDGE CROSS SECTION PIERS PA-1 TO PA-13
ESCALA 1:200

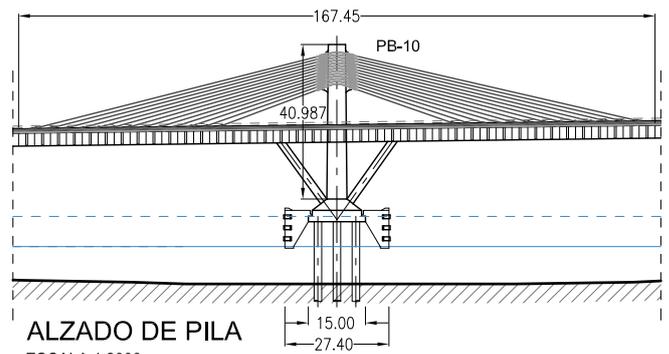

ALZADO DE PILA
ESCALA 1:2000