

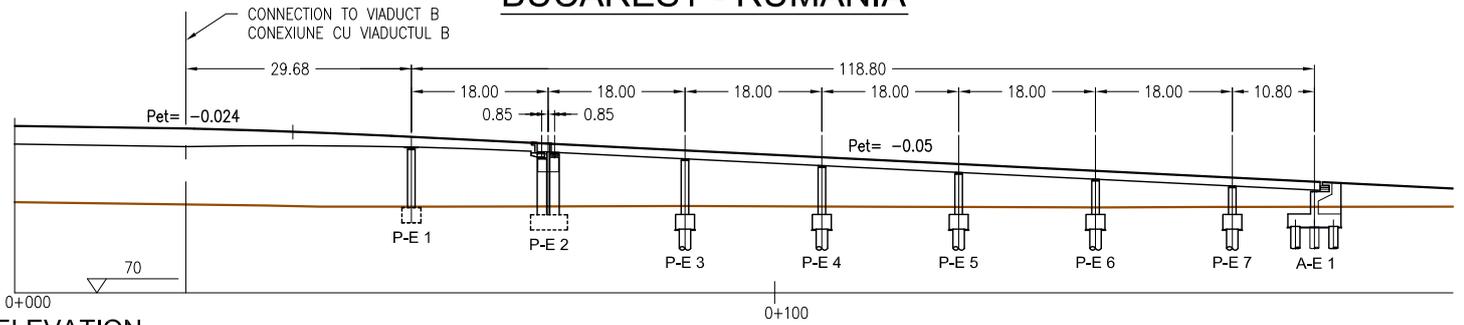


PUENTE DE "BASARAB" EN BUCAREST


BUCAREST - RUMANIA

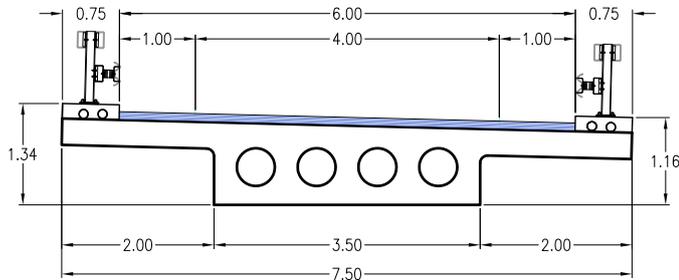

ELEVATION
ELEVATIE
SCALE 1:1000

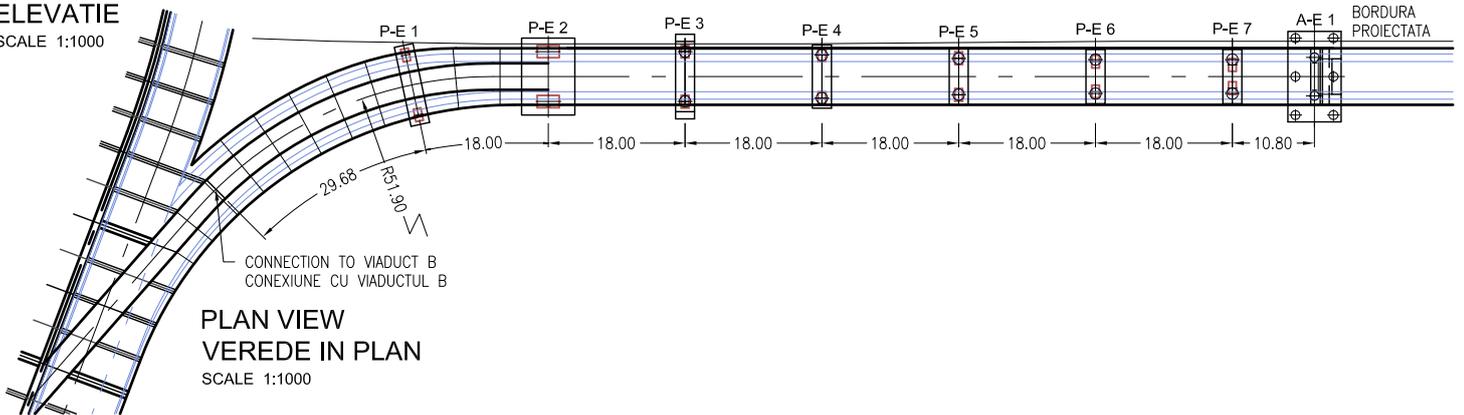

SECTION TYPE
SECNITURE TIP
SCALE 1:100

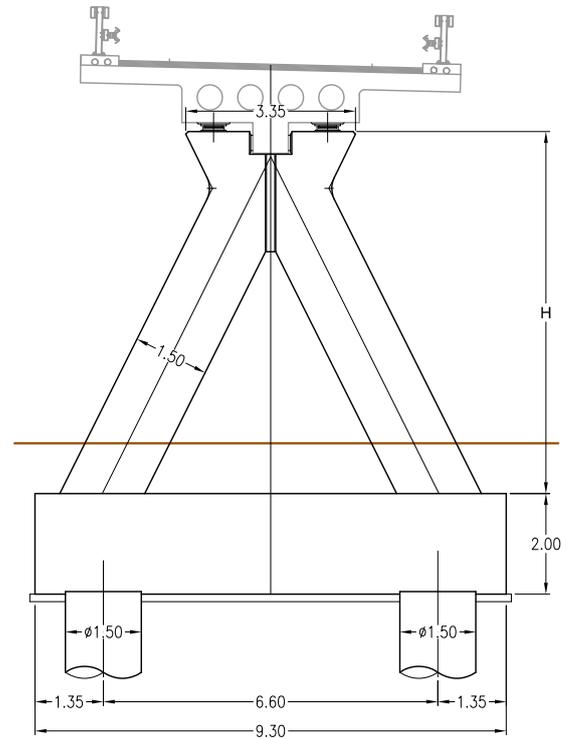

P-E3 PIER TO P-E7 PIER
PILA P-E3 PANA LA PILA P-E7
SCALE 1:150