



PASO DE PIEDRA BRIDGE


(DURANGO-MEXICO)

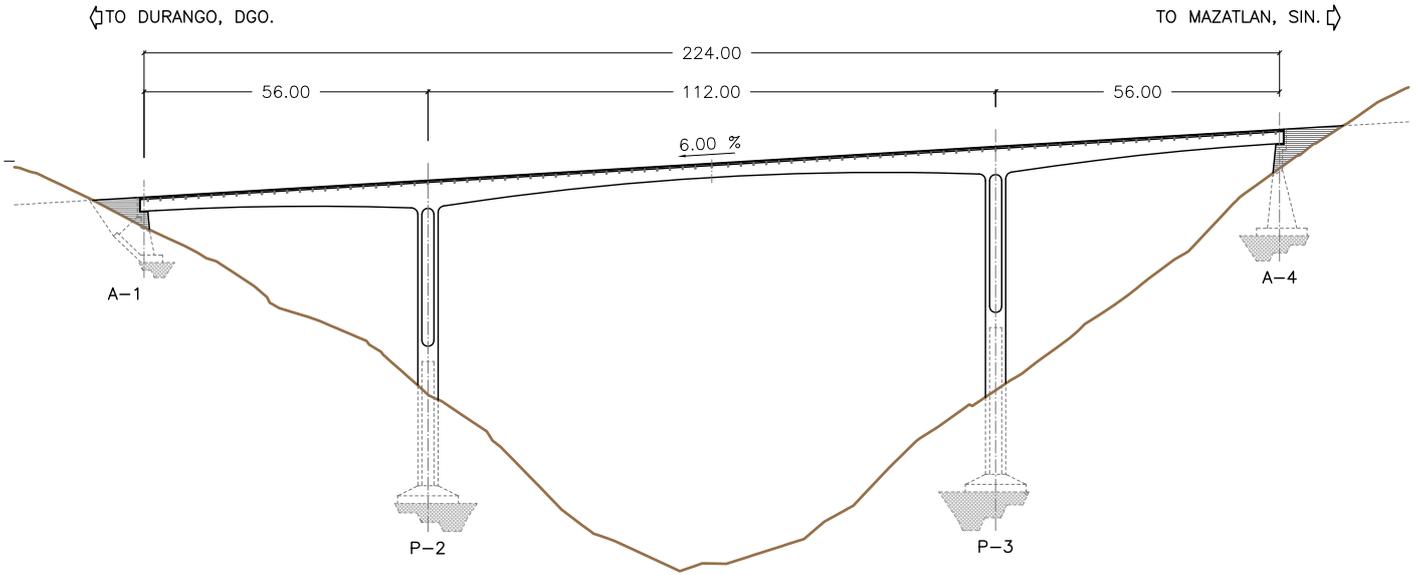



ELEVATION
SCALE 1:1500

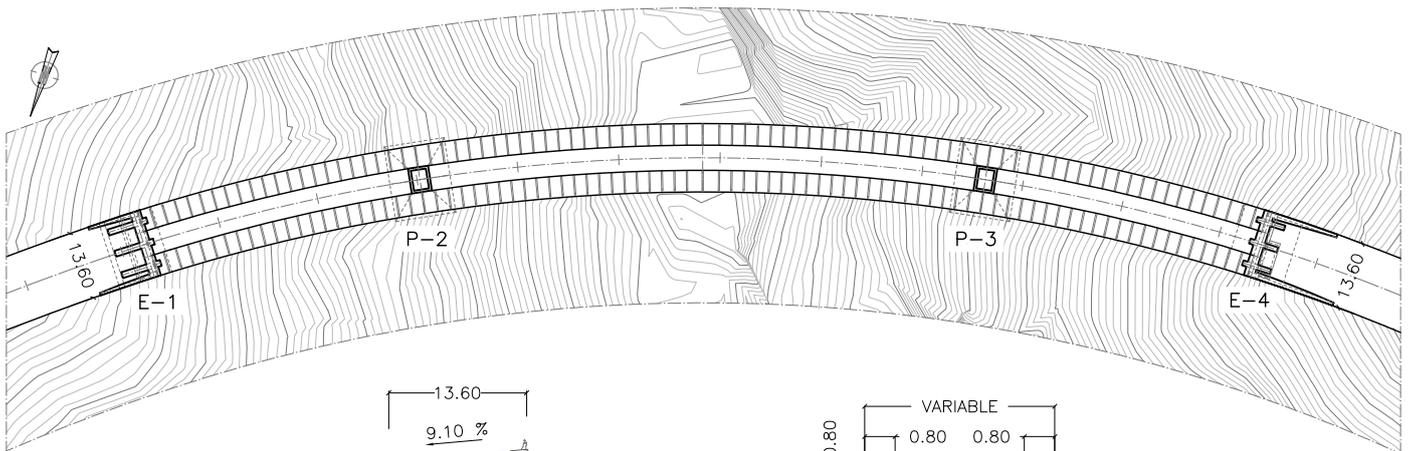

PLAN BOTTOM VIEW
SCALE 1:1500

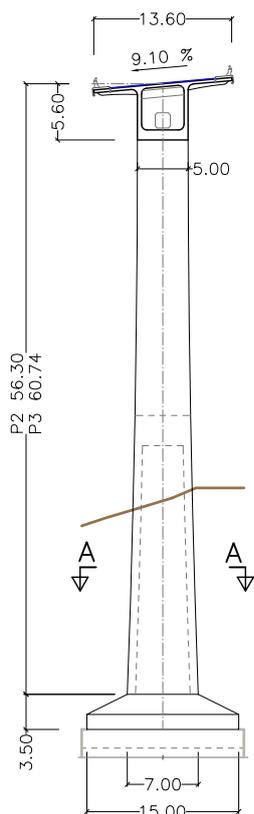

TRANSVERSE ELEVATION AT PIERS
SCALE 1:750

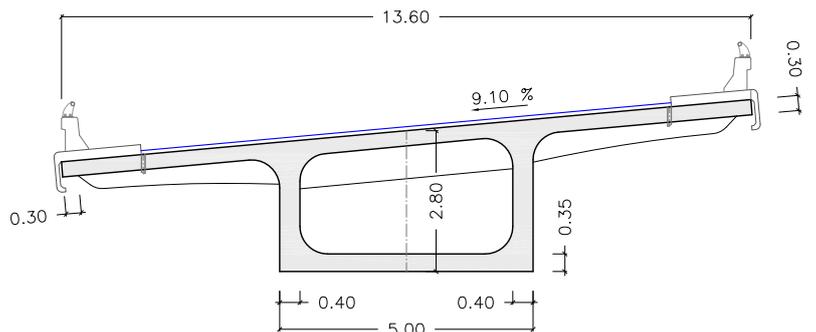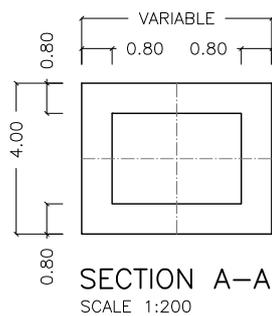

TRANSVERSE SECTION AT MID-SPAN
SCALE 1:150

LOCATION IN UTM COORD.
X:435865.93
Y:2613465.59