



# ETXEBARRI


(VIZCAYA-SPAIN)

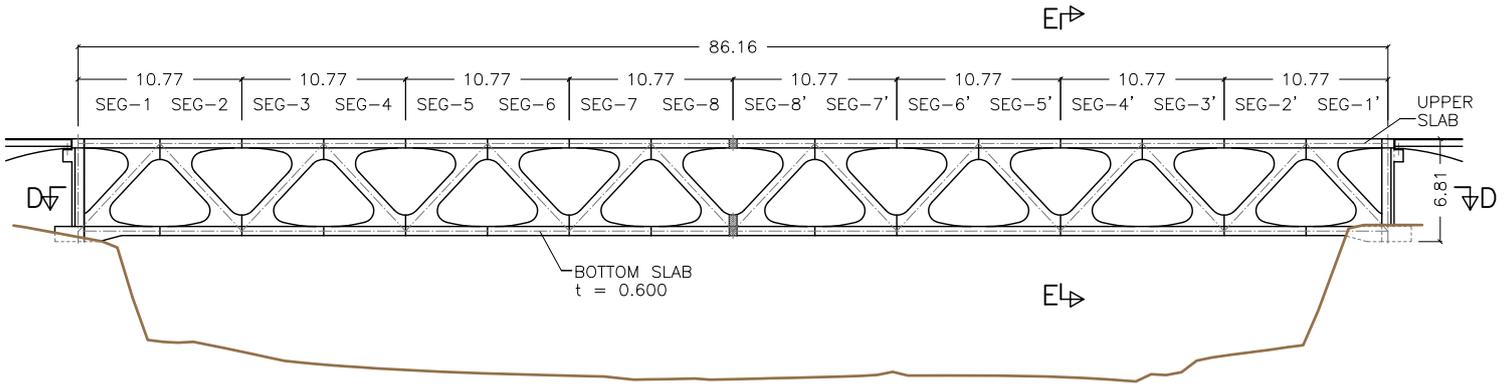


ELEVATION. MAIN BRIDGE  
SCALE 1:500

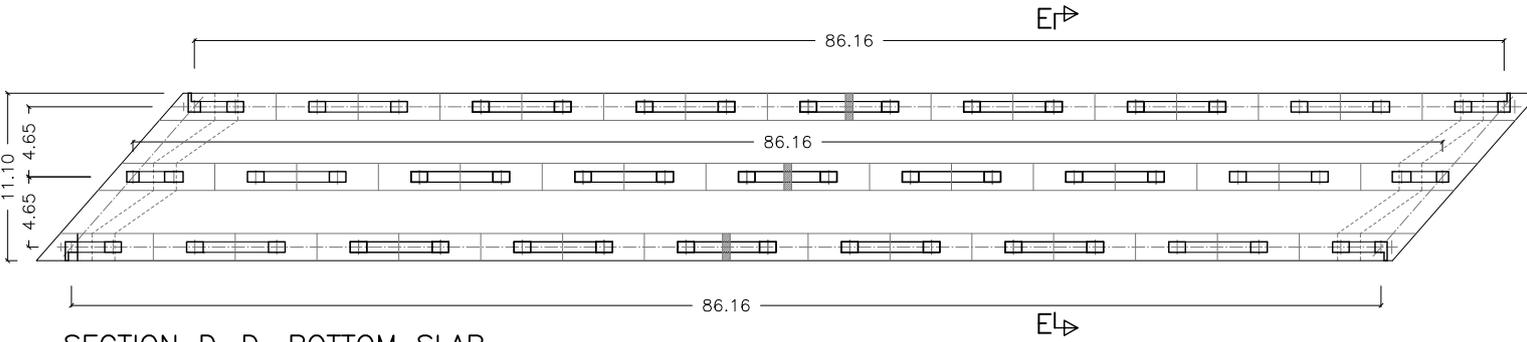


SECTION D-D. BOTTOM SLAB  
SCALE 1:500

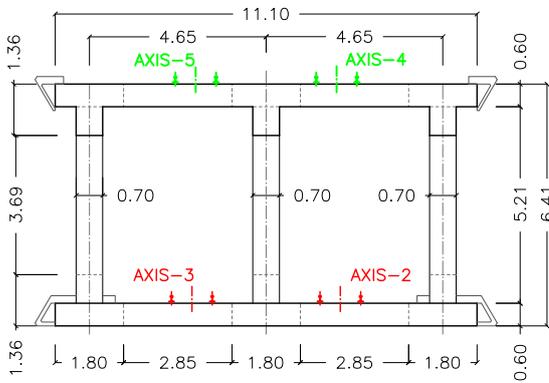


SECTION E-E  
SCALE 1:200

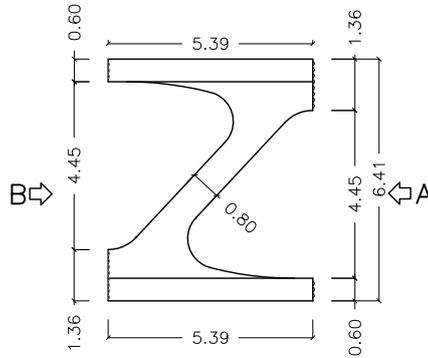


SEGMENT LATERAL ELEVATION  
SCALE 1:200

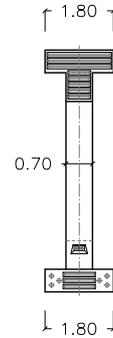


VIEW FROM A  
SCALE 1:200

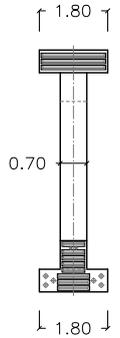

VIEW FROM B  
SCALE 1:200

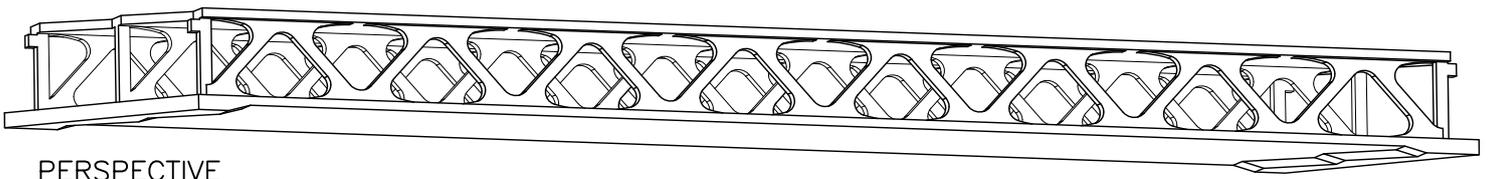

PERSPECTIVE

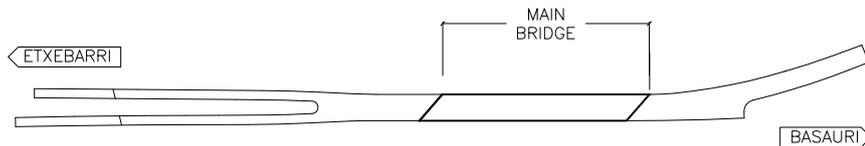

SCHEMATIC PLAN VIEW

LOCATION IN UTM COORD.  
X:508884.52  
Y:4788054.19