



# HUIXQUILUCAN-1 BRIDGE


(MEXICO CITY-MEXICO)

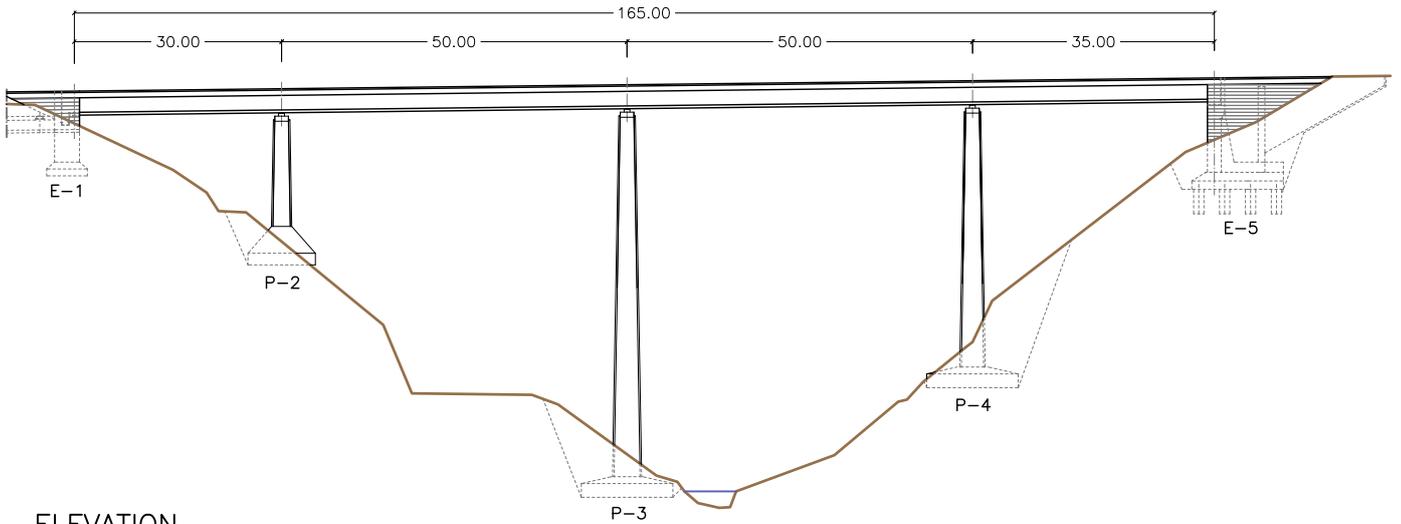


ELEVATION  
SCALE 1:1100

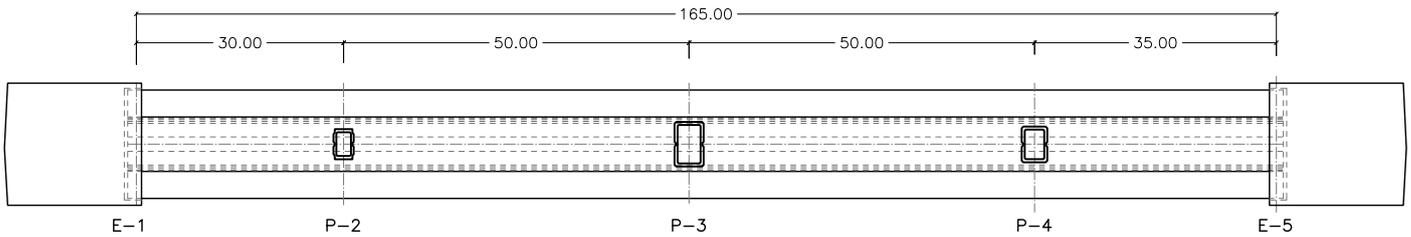


PLAN BOTTOM VIEW  
SCALE 1:1100

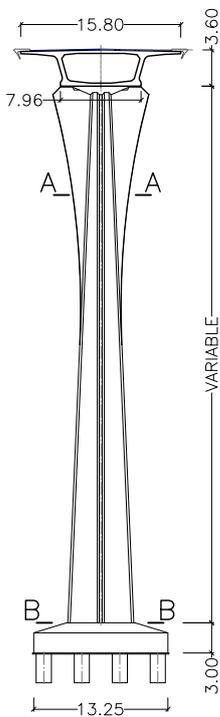


TRANSVERSE SECTION  
AT PIERS  
SCALE 1:750

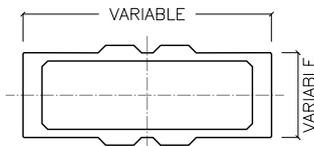

PIER TYPE  
SECTION A-A  
SCALE 1:200

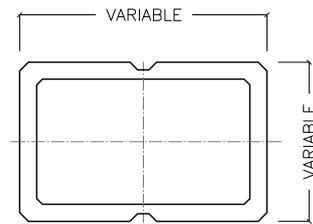

PIER TYPE  
SECTION B-B  
SCALE 1:200

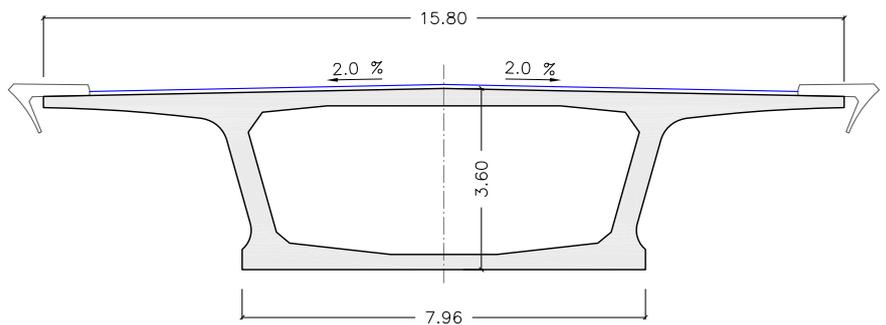

TRANSVERSE SECTION  
AT MID-SPAN  
SCALE 1:150

LOCATION IN UTM COORD.  
X:472874,93  
Y:2145791,44